

A 3D architectural rendering of a two-story building. The building features a red roof on the left side and a grey roof on the right side. The left side has large windows and a stone retaining wall in front. The right side has a red door and a grey door. The building is situated on a hillside with a stone retaining wall and some greenery.

IL TITOLARE DELL'ATTIVITA'

PROPRIETARIO



ussolini, 35 - 35010 Villanova di CSP. (PD)

Tel. 340 6275848 Fax. 049 2700526 Mail: giuliano.carraro@libero.it

TAV

01B

ELABORATO:
CALCOLO SUPERFICI LOTTO E A STANDARD CON LA FORMULA DI
ERONE

COMMITTENTI: DALLA BONA VALTER, CARRARO ERNESTA

DATA: FEBBRAIO 2016

SCALA : 1:200


AGG : 01

"Elaborato grafico aggiornato secondo le indicazioni dell'Ufficio Tecnico - nota del 18/11/2015 - e in base alle indicazioni della Conferenza di Servizi della F.C.C. del 17/12/2015".


Aree	Superficie Lotta							S= RADD((a+b+c)*(a+b+c)*(a+b+c)*(a+b+c))
	a	b	c	a+b+c	a+b+c	a+b+c	a+b+c	
A	39,06	39,90	55,11	134,07	55,95	54,27	23,85	778,99
B	55,11	2,66	57,13	114,90	4,68	109,58	0,64	46,55
C	57,13	56,22	82,38	195,73	81,47	83,29	30,97	1.603,37
D	56,22	7,97	51,16	115,35	2,91	99,41	13,03	164,85
E	51,16	31,88	40,60	123,64	21,32	59,88	42,44	647,06
							Totale mq	3.242,81

Area	a	b	c	a+b+c	-a+b+c	a-b+c	a-b-c	S= RADDQ((a+b+c)*(-a+b+c)/((a-b+c)*(a-b-c)))
C1	12.20	21.91	25.01	59.12	34.72	15.30	9.10	133.65
C2	21.91	21.91	0.15	43.97	0.15	0.15	43.67	1.64
C3	25.01	27.29	46.40	98.70	48.68	44.12	5.90	279.59
C4	27.29	25.04	6.85	59.18	4.60	9.10	45.48	83.91
C5	25.04	25.09	5.30	55.83	5.75	4.85	45.23	66.34
C6	5.30	5.20	1.00	11.50	0.90	1.10	9.50	2.60
						Totale mq		567.74


App	A	B	C	IJ	JK	JL	JM	YZ	ZA	ZB	ZC
-----	---	---	---	---	---	---	---	---	---	---	---	---	---	---	---	---	---	---	---	---	---	---	---	---	---	---	----	----	

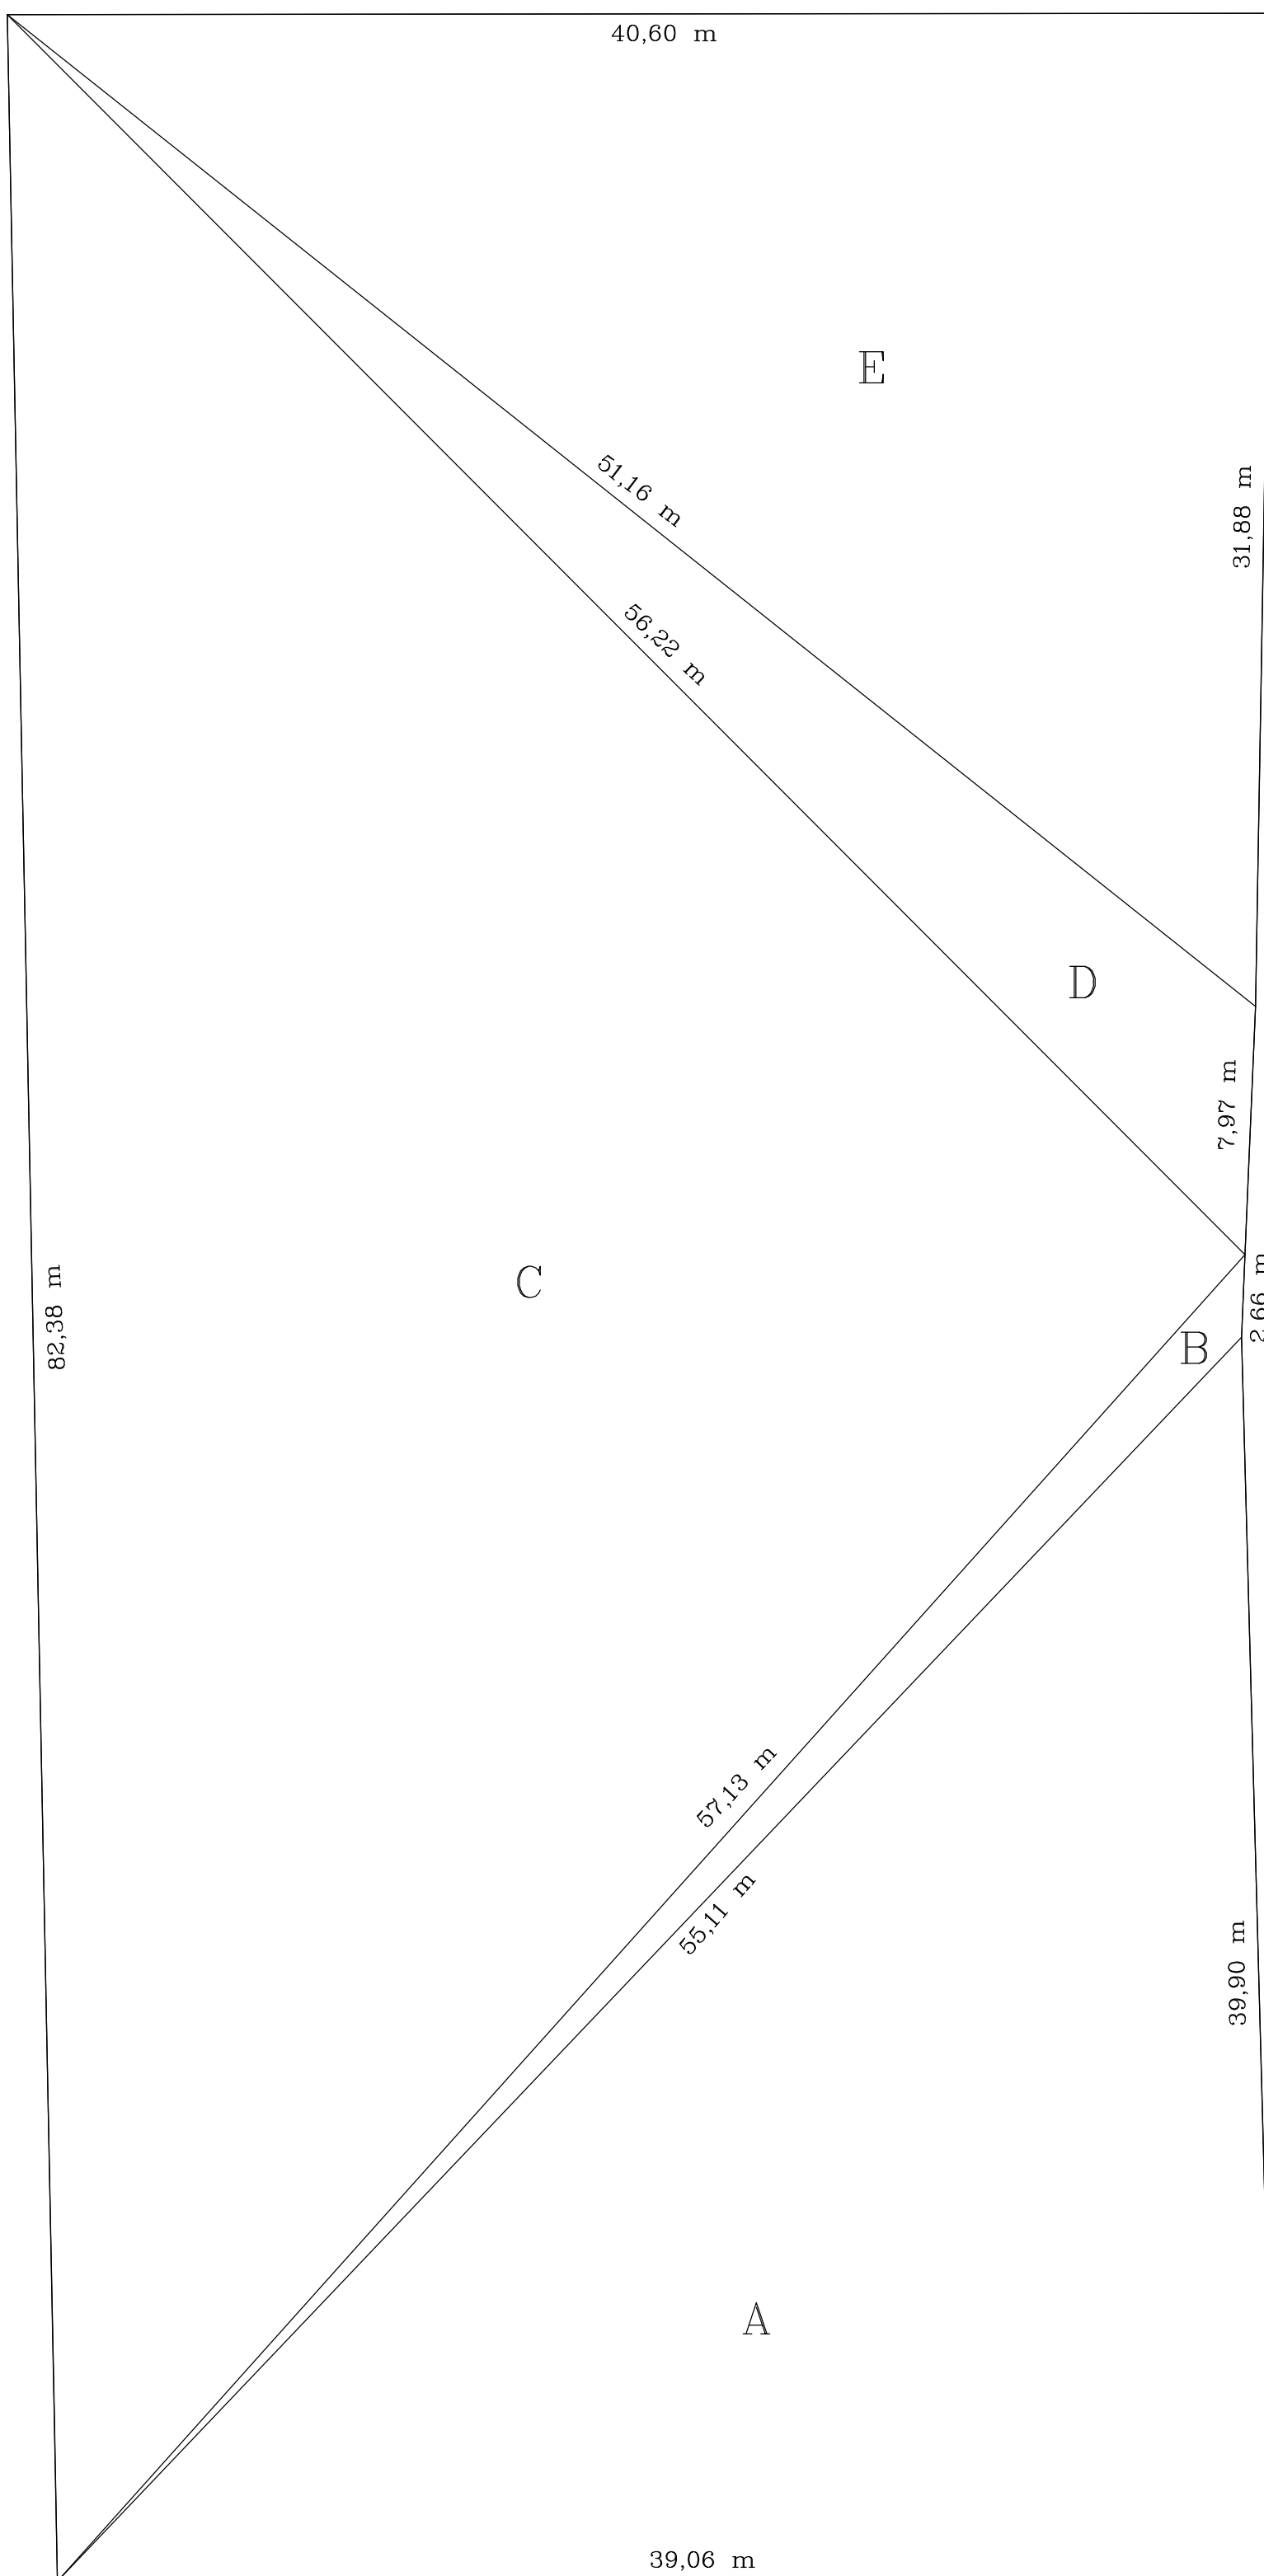[illegible]


CALCOLO SUPERFICIE LOTTO Scala 1:200

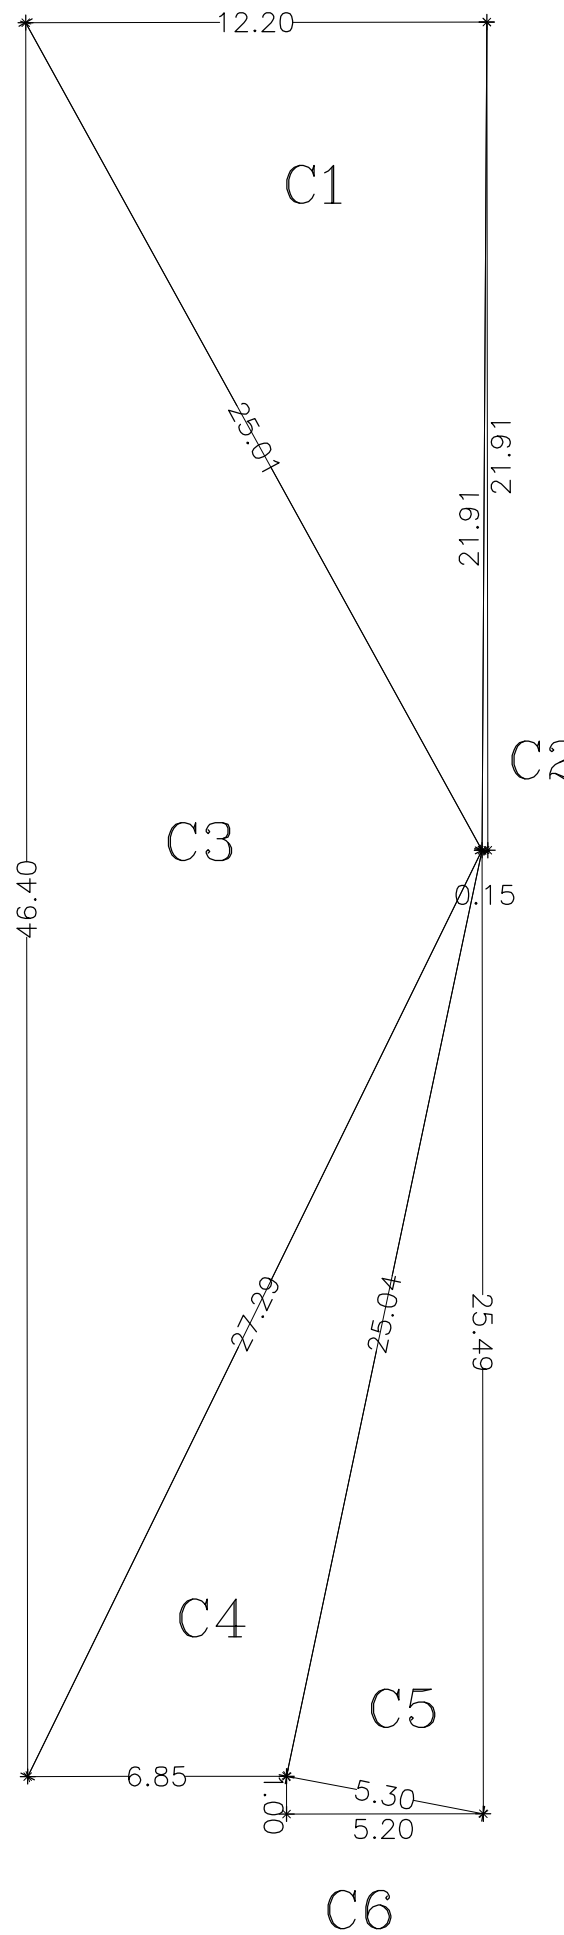

CALCOLO SUPERFICIE COPERTA Scala 1:200

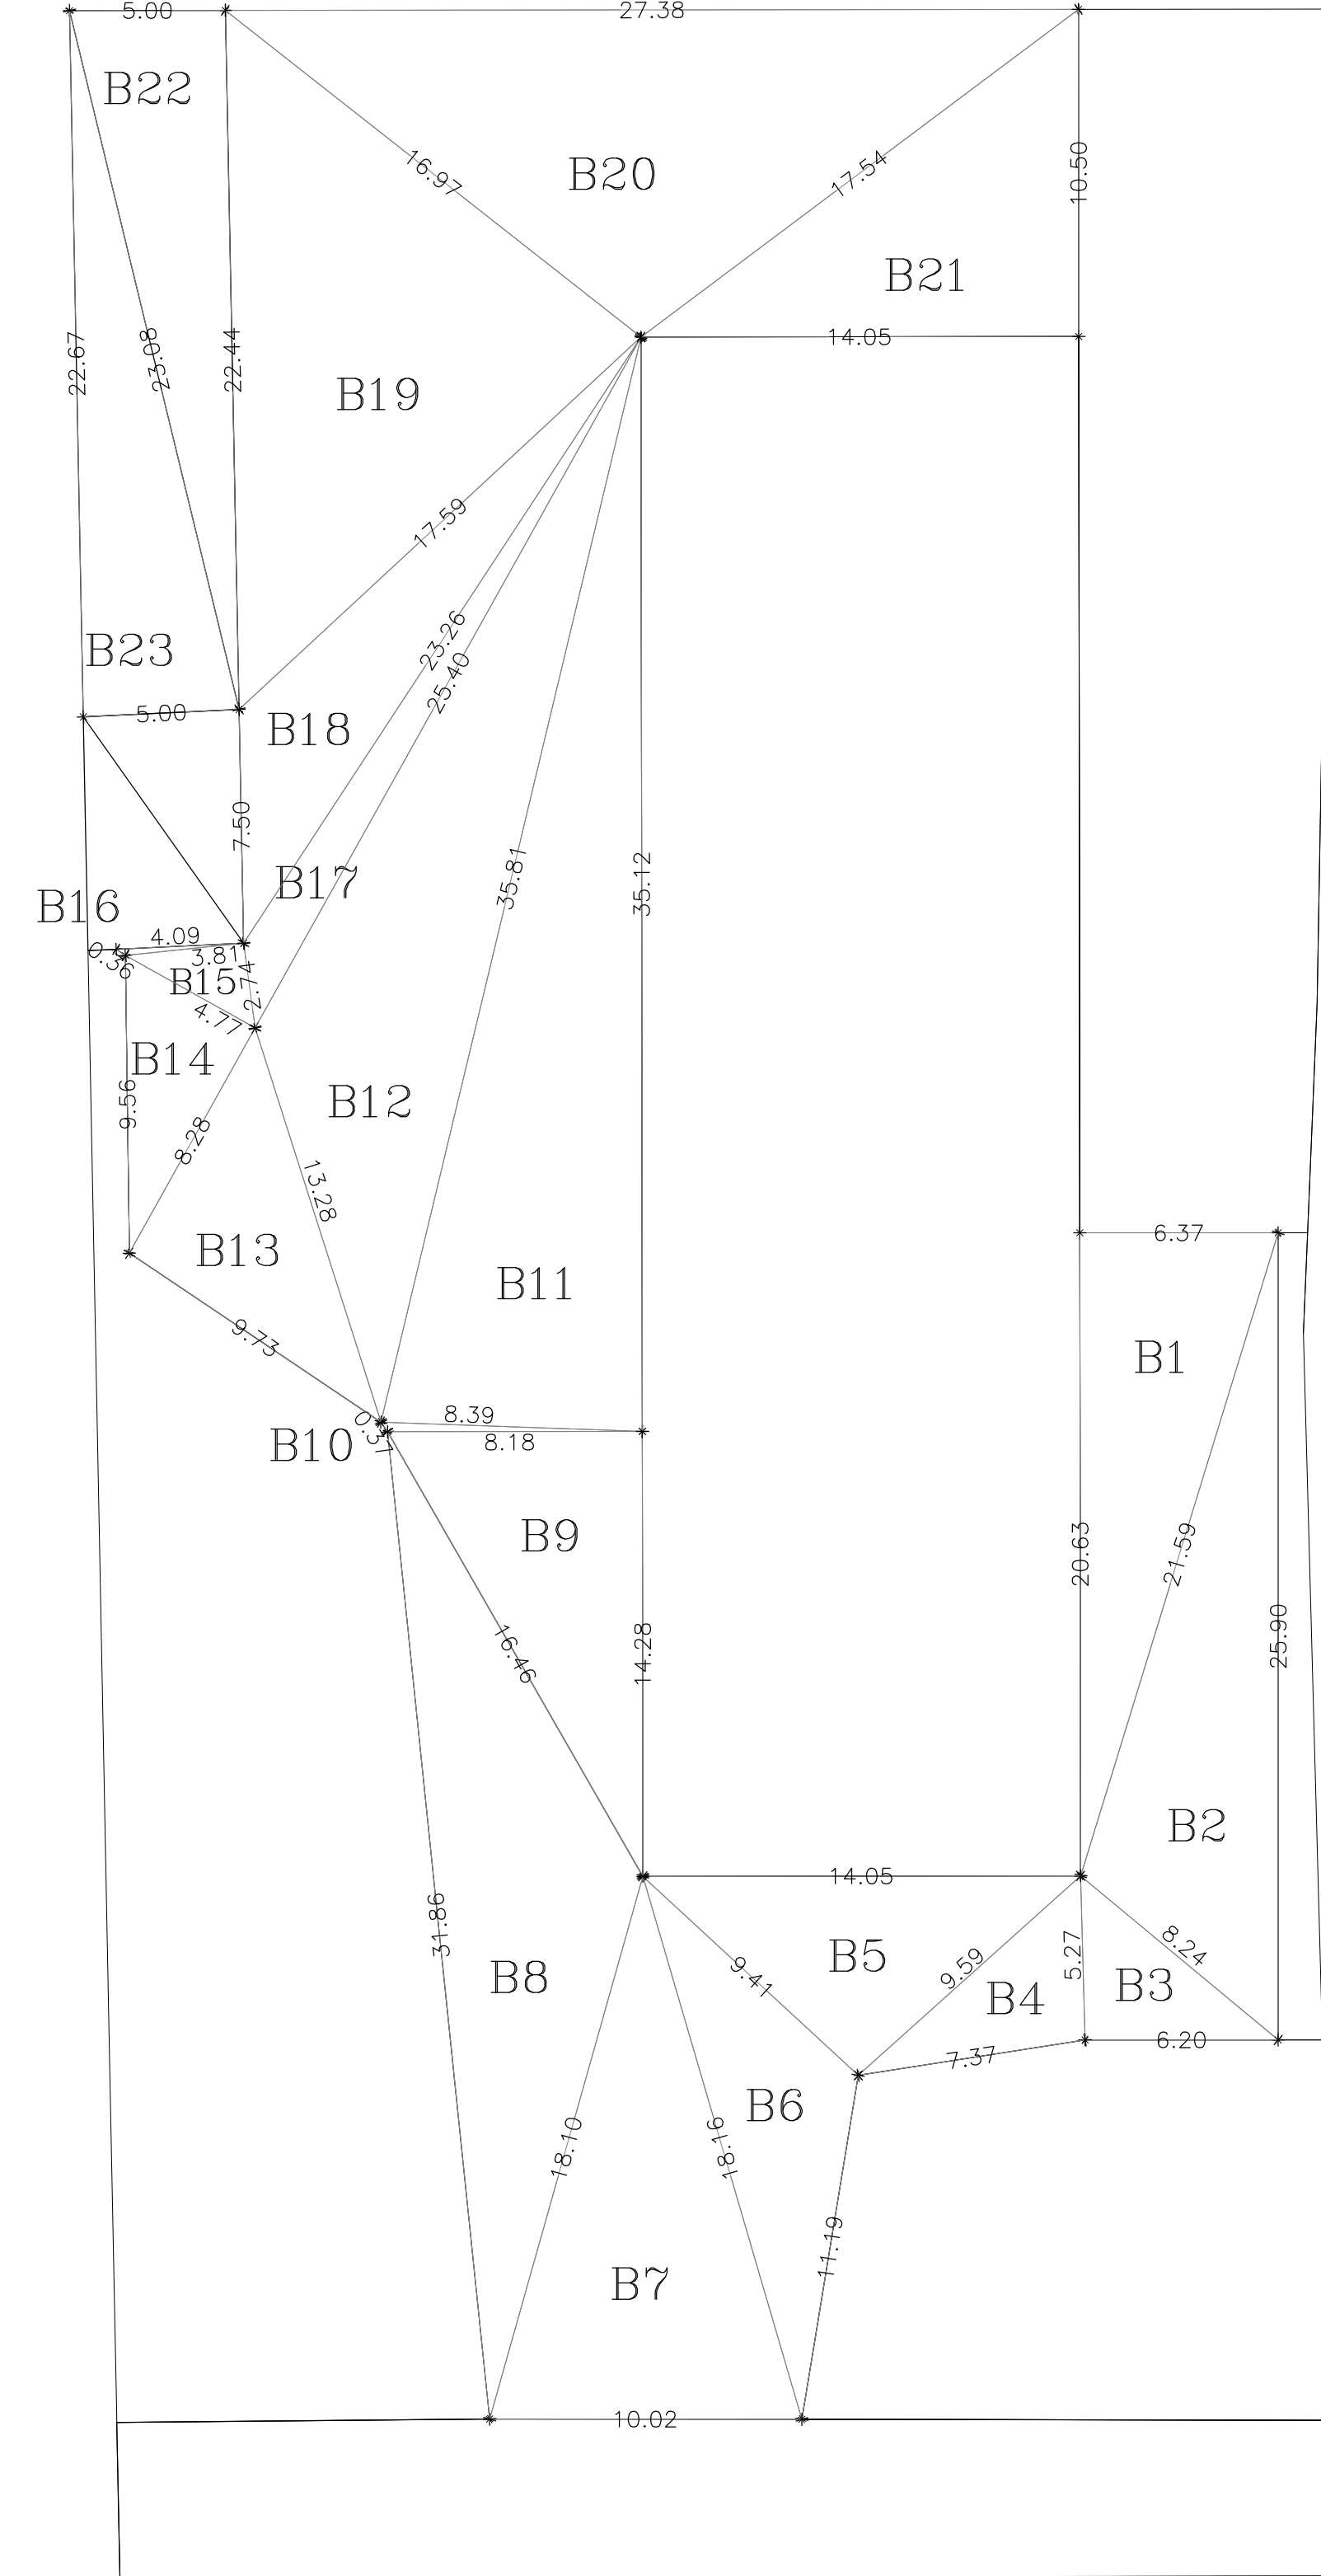

CALCOLO SUPERFICIE A PARCHEGGIO/MANOVRA Scala 1:200

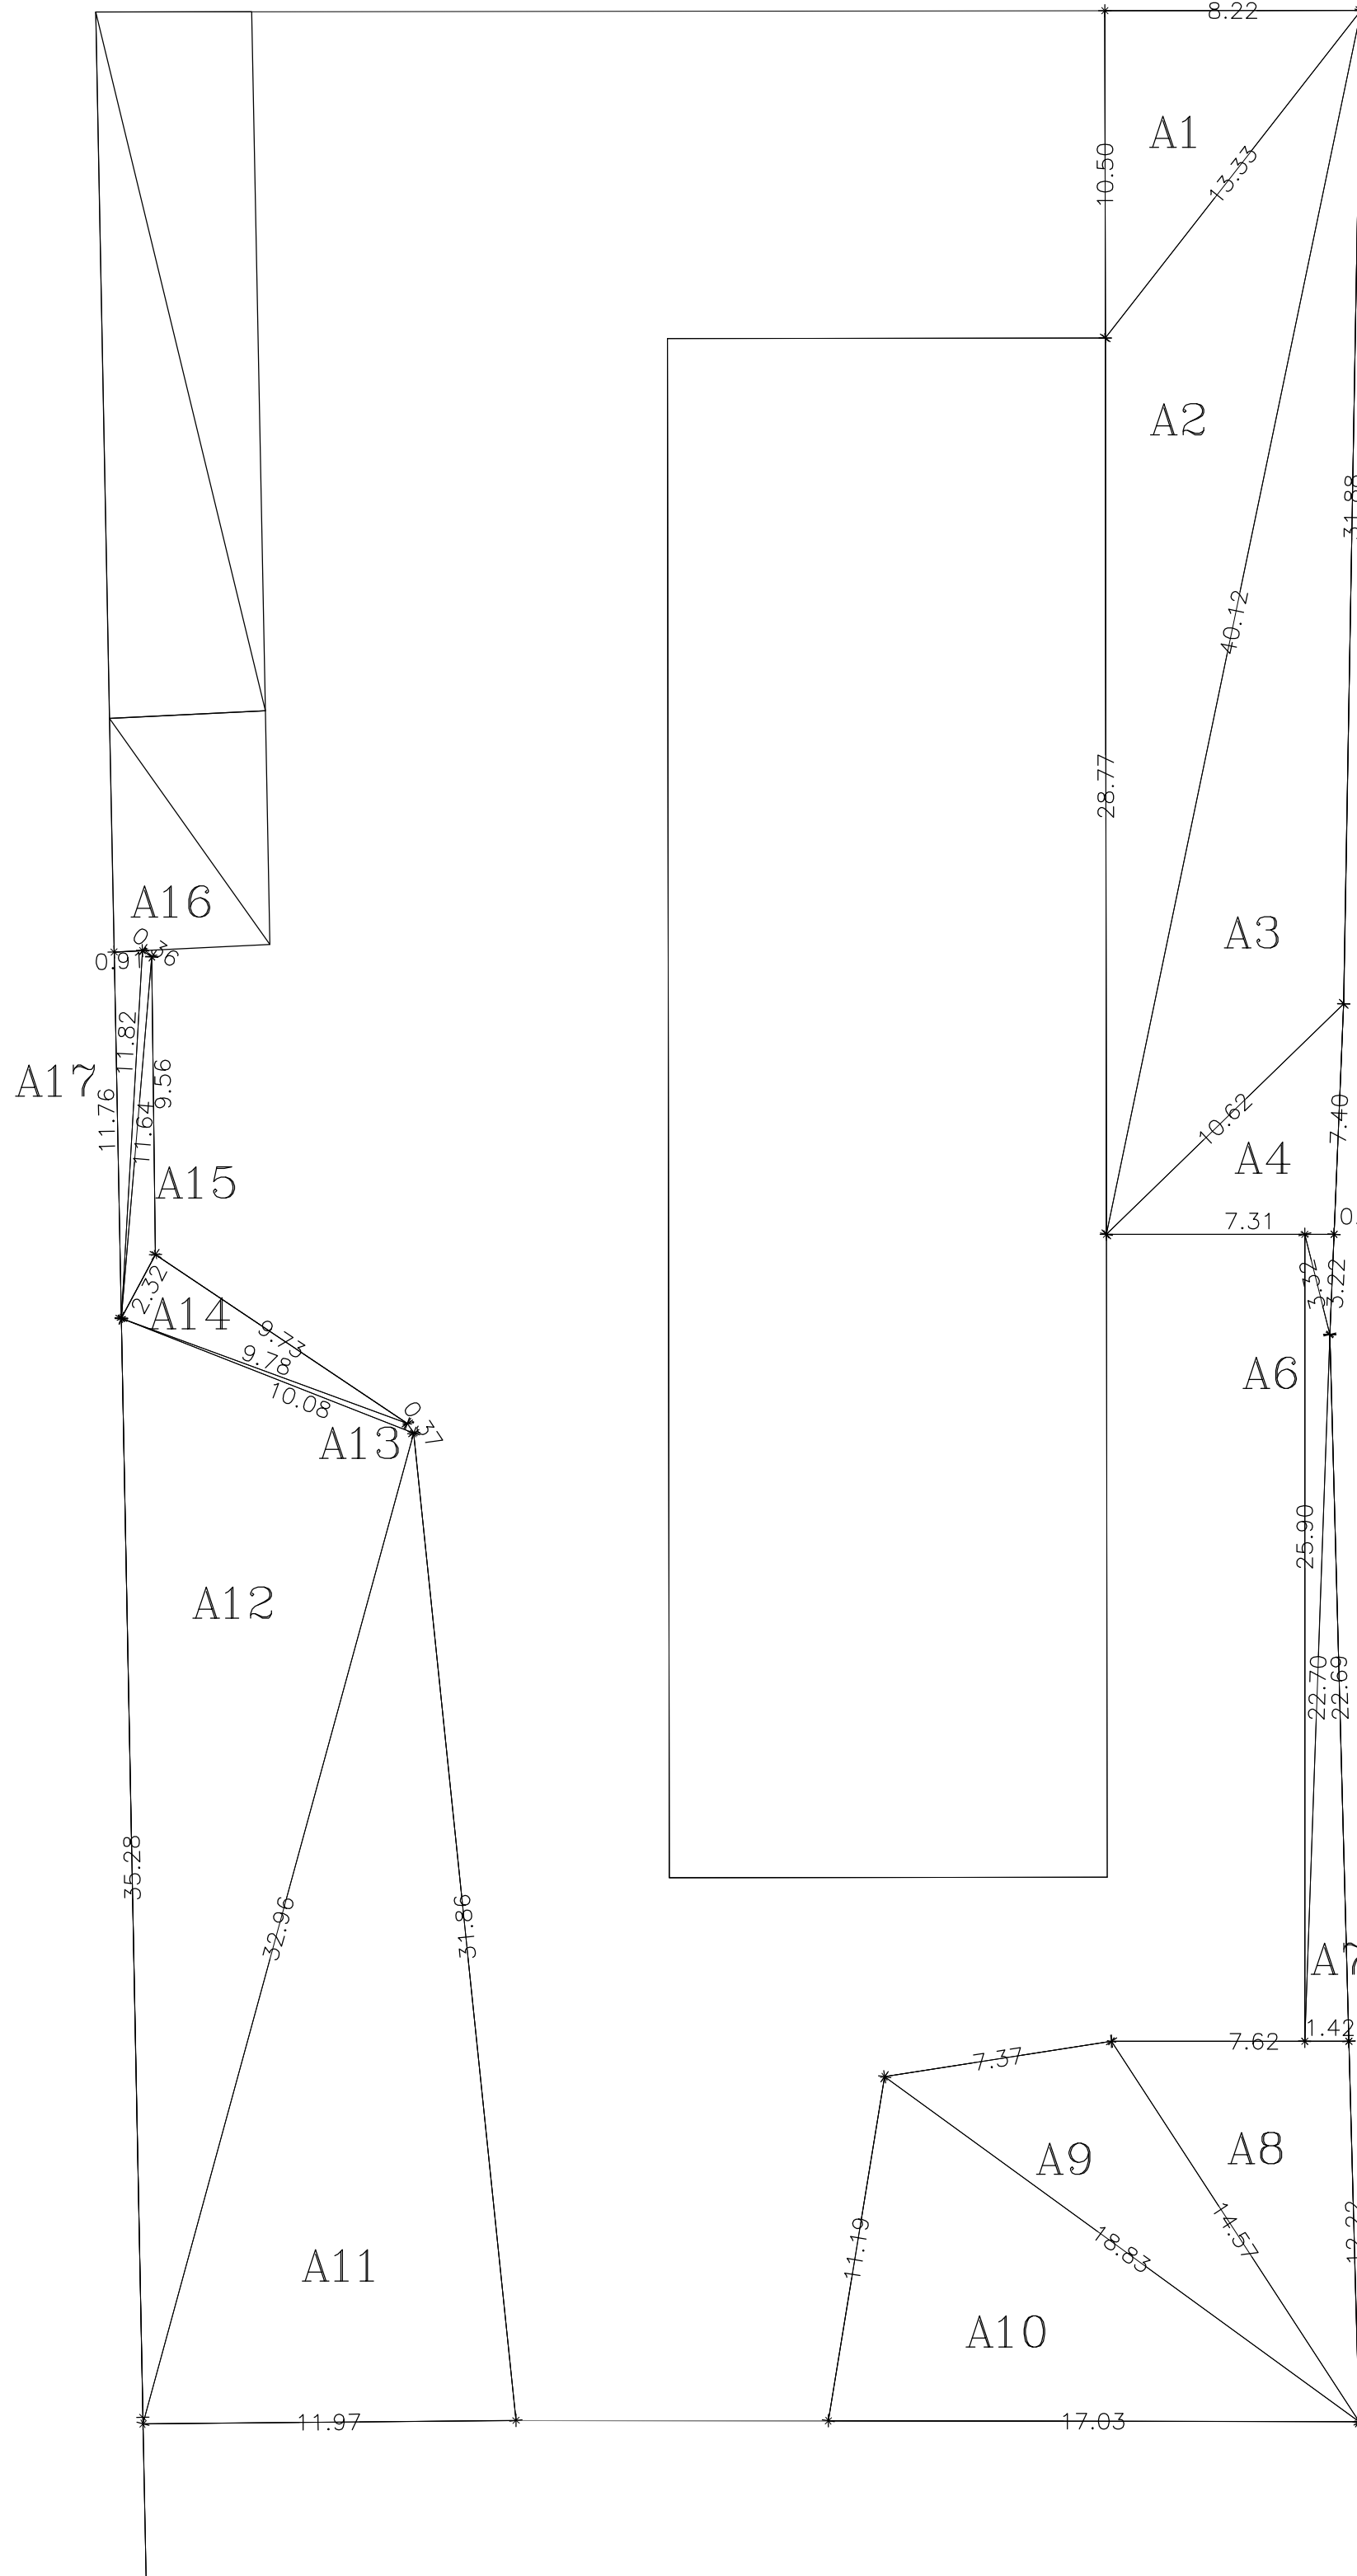

CALCOLO SUPERFICIE A VERDE Scala 1:200